


Note: The shaded areas in the units listed below incorporate USPS accessibility regulations and the maximum number of compartments that fall below the ADA upper reach limit of 48". Consult local authorities for specific standards.

(Revised 02/22/2017)

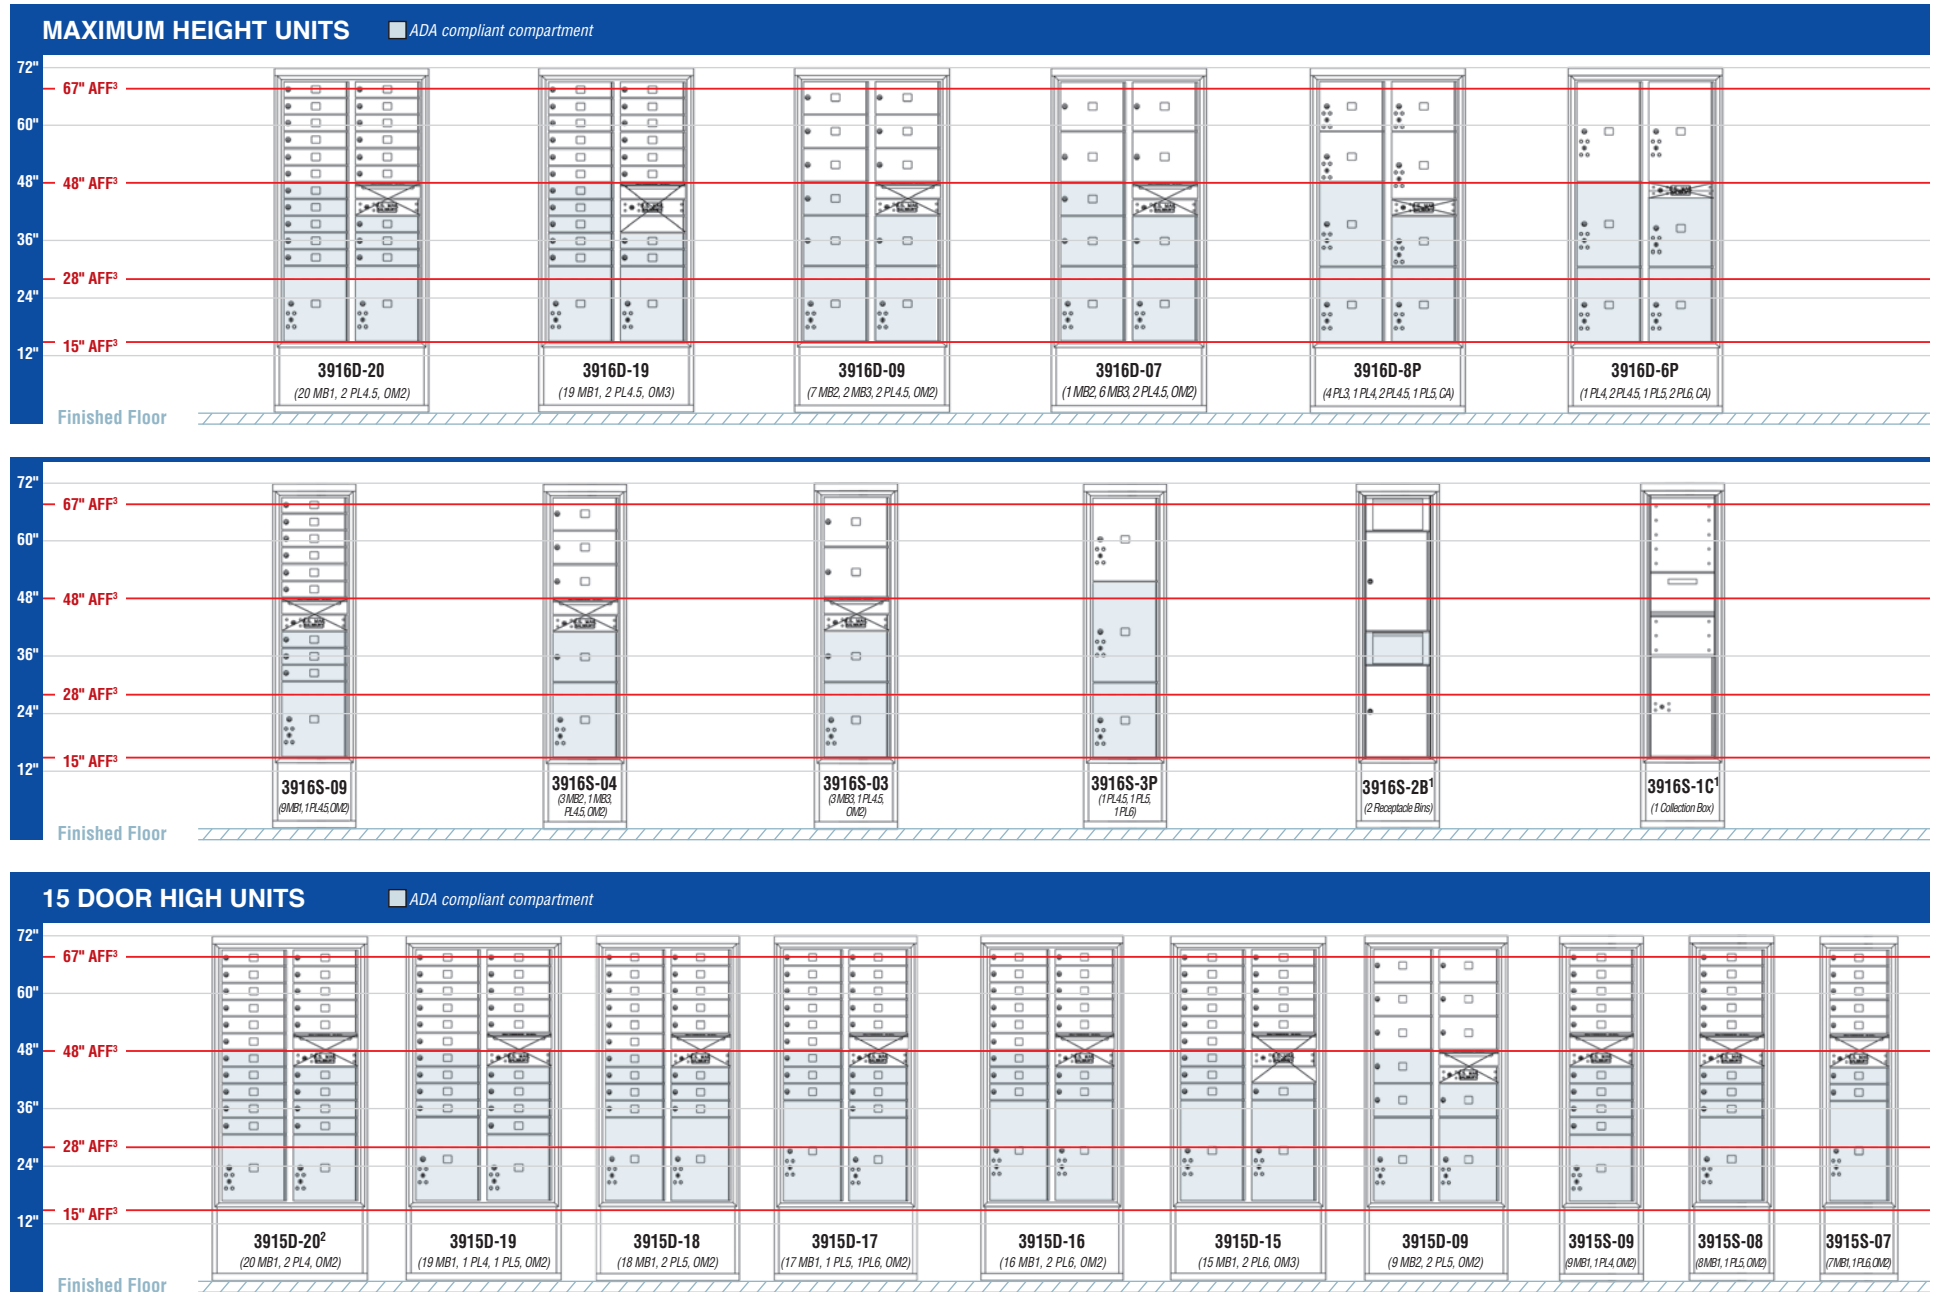

1 - Note: These units do not meet U.S.P.S. installation requirements and are for private delivery only unless approved by local postal authorities.




2 - For private delivery, unless parcel locker ratio exceeds requirement. U.S.P.S. standard 4C requires a minimum of one parcel locker for every ten (10) tenant compartments. Parcel lockers must be a minimum of 15" high (PL4.5, PL5 and PL6) to meet the 1:10 ratio. Once this ratio has been met, smaller parcel lockers (PL3 and PL4) may also be added.

3 - AFF=Above Finished Floor.

Copyright © 2016 Salsbury Industries. All rights reserved.

Note: The shaded areas in the units listed below incorporate USPS accessibility regulations and the maximum number of compartments that fall below the ADA upper reach limit of 48". Consult local authorities for specific standards.

(Revised 02/22/2017)

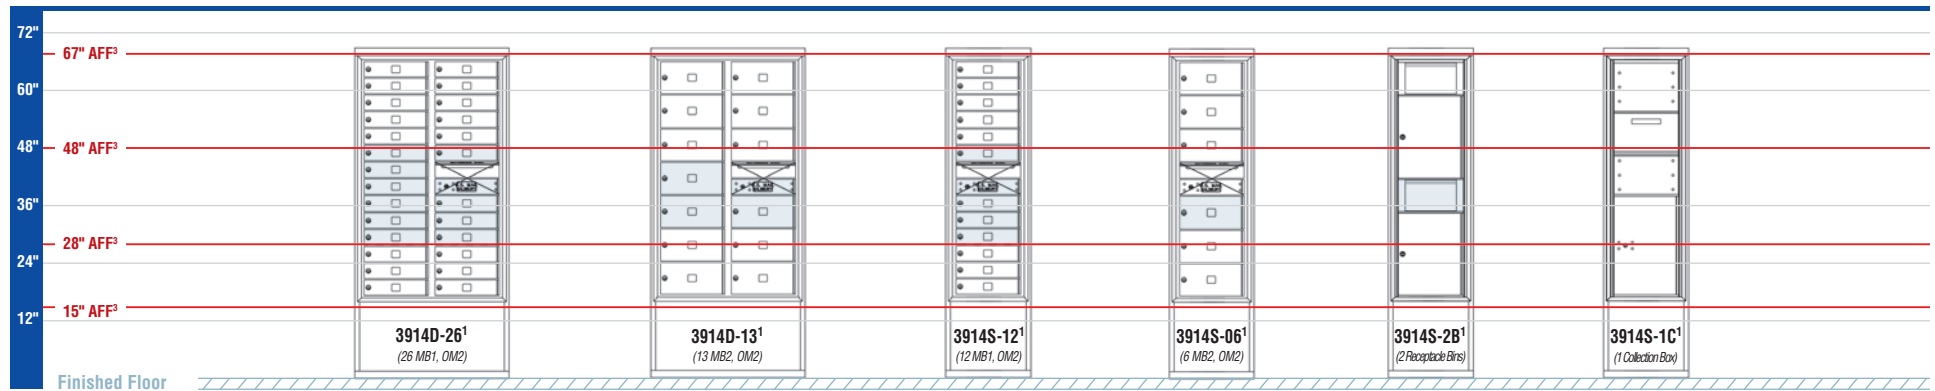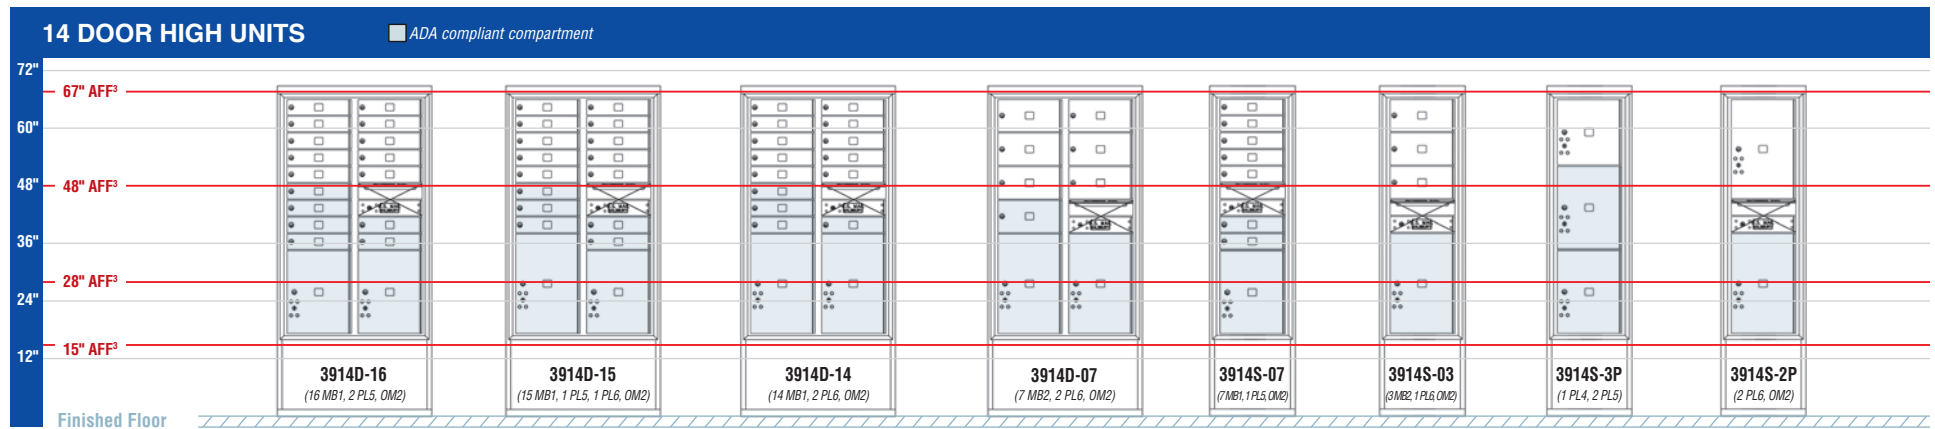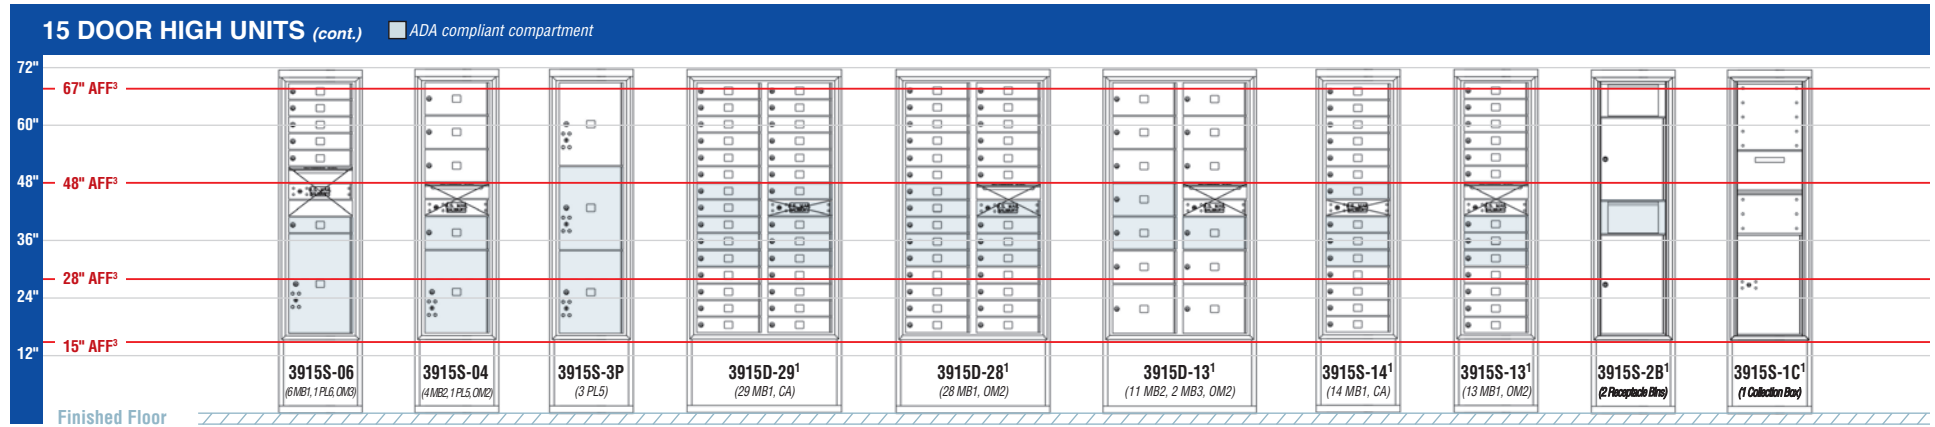

1 - Note: These units do not meet U.S.P.S. installation requirements and are for private delivery only unless approved by local postal authorities.




2 - For private delivery, unless parcel locker ratio exceeds requirement. U.S.P.S. standard 4C requires a minimum of one parcel locker for every ten (10) tenant compartments. Parcel lockers must be a minimum of 15" high (PL4.5, PL5 and PL6) to meet the 1:10 ratio. Once this ratio has been met, smaller parcel lockers (PL3 and PL4) may also be added.

3 - AFF=Above Finished Floor.

Copyright © 2016 Salsbury Industries. All rights reserved.

Note: The shaded areas in the units listed below incorporate USPS accessibility regulations and the maximum number of compartments that fall below the ADA upper reach limit of 48". Consult local authorities for specific standards.

(Revised 02/22/2017)

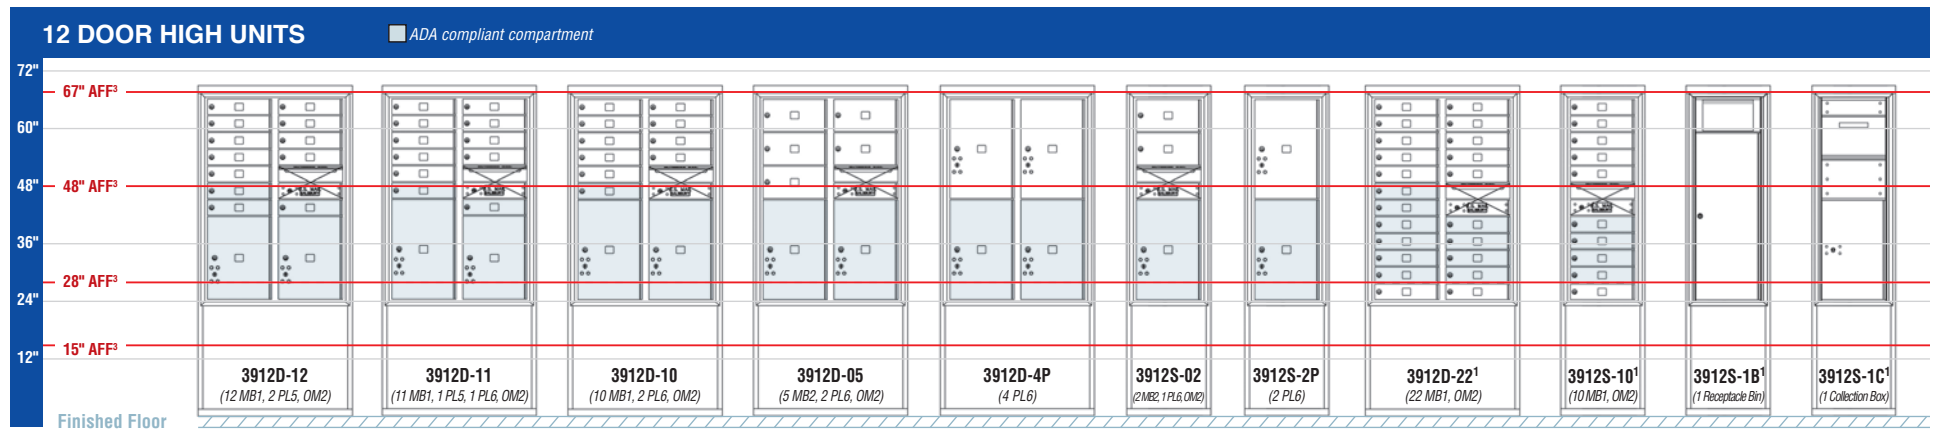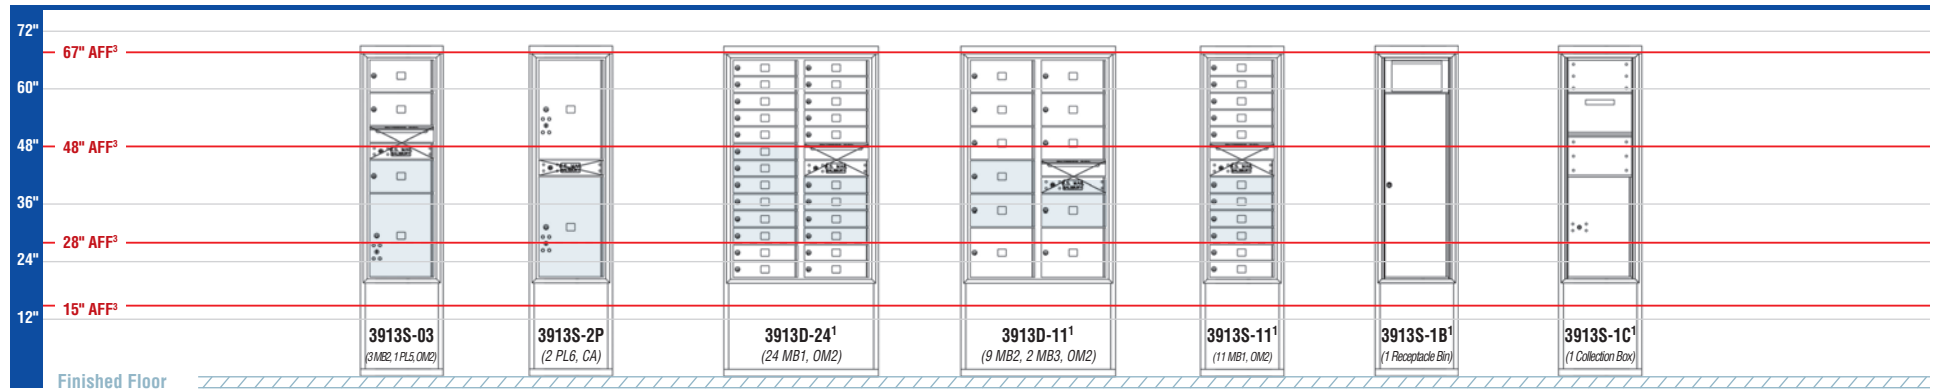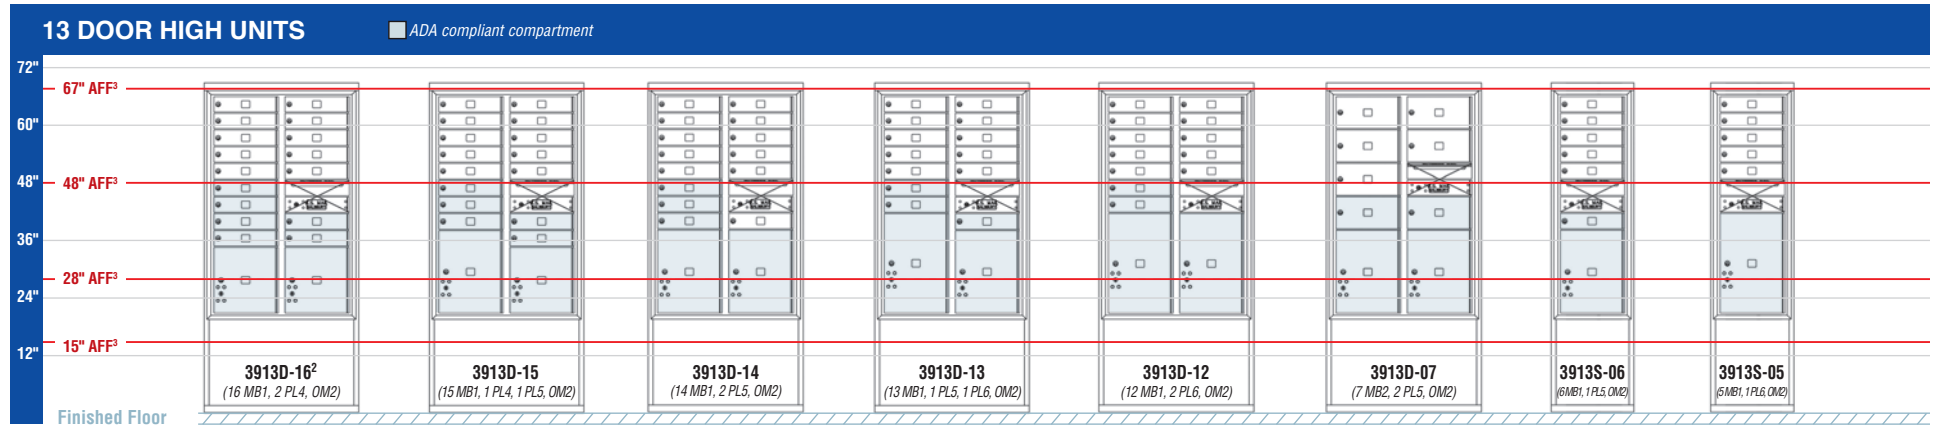

1 - Note: These units do not meet U.S.P.S. installation requirements and are for private delivery only unless approved by local postal authorities.




2 - For private delivery, unless parcel locker ratio exceeds requirement. U.S.P.S. standard 4C requires a minimum of one parcel locker for every ten (10) tenant compartments. Parcel lockers must be a minimum of 15" high (PL4.5, PL5 and PL6) to meet the 1:10 ratio. Once this ratio has been met, smaller parcel lockers (PL3 and PL4) may also be added.

3 - AFF=Above Finished Floor.

Copyright © 2016 Salsbury Industries. All rights reserved.

Note: The shaded areas in the units listed below incorporate USPS accessibility regulations and the maximum number of compartments that fall below the ADA upper reach limit of 48". Consult local authorities for specific standards.

(Revised 02/22/2017)

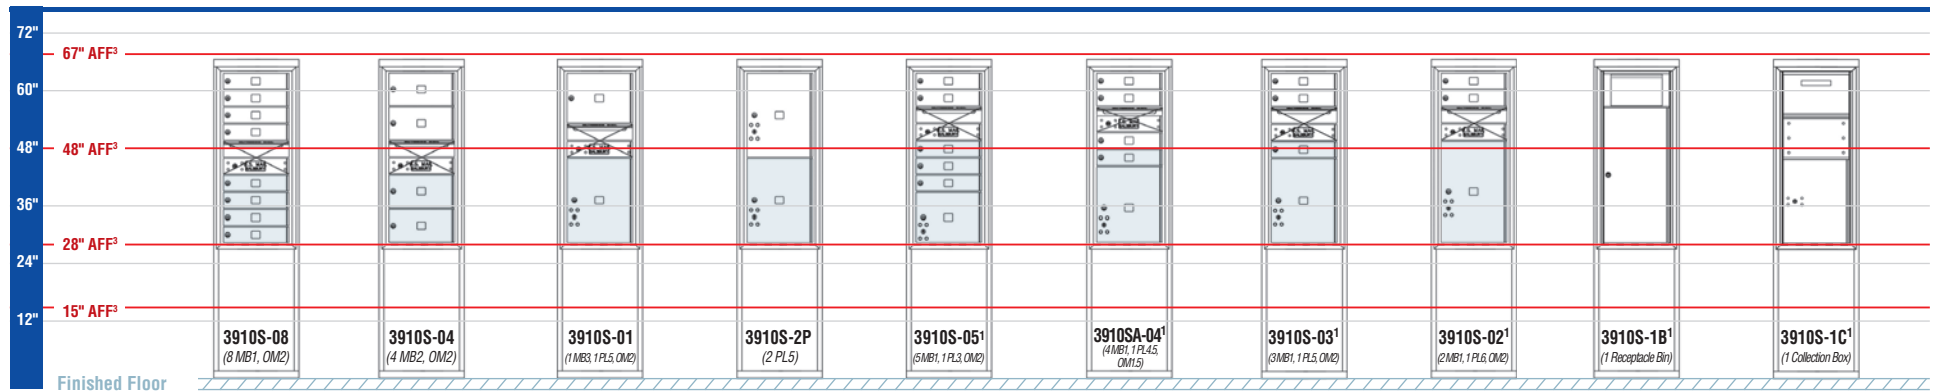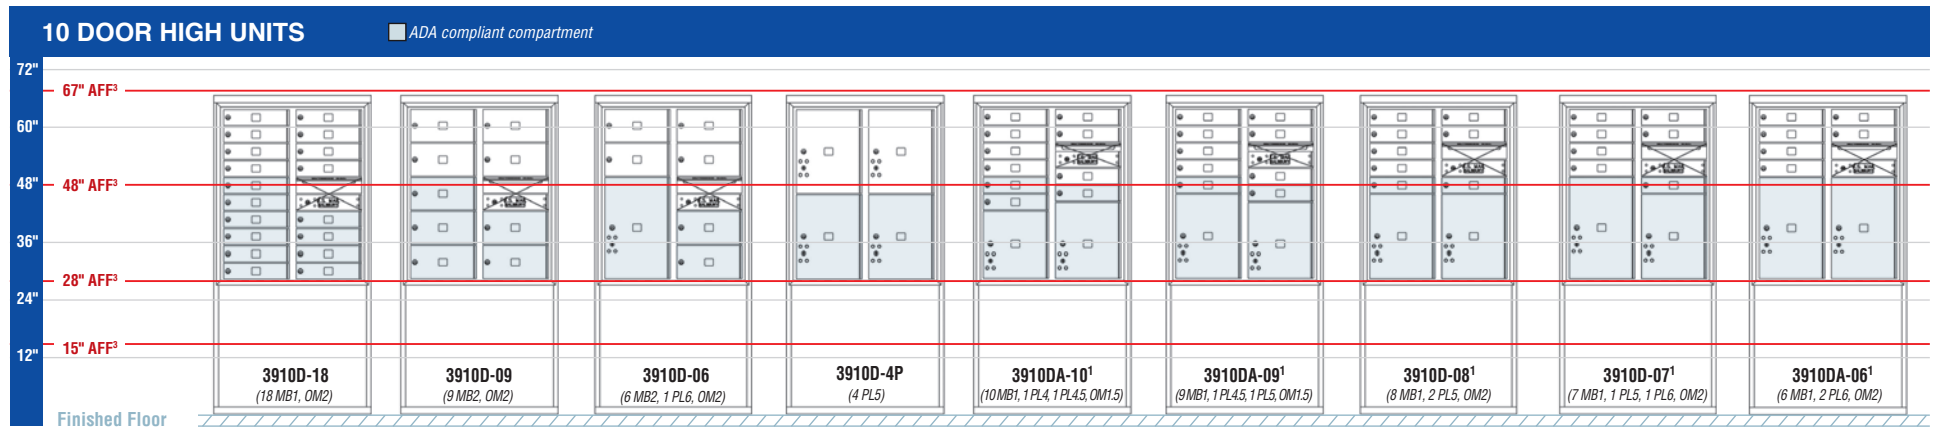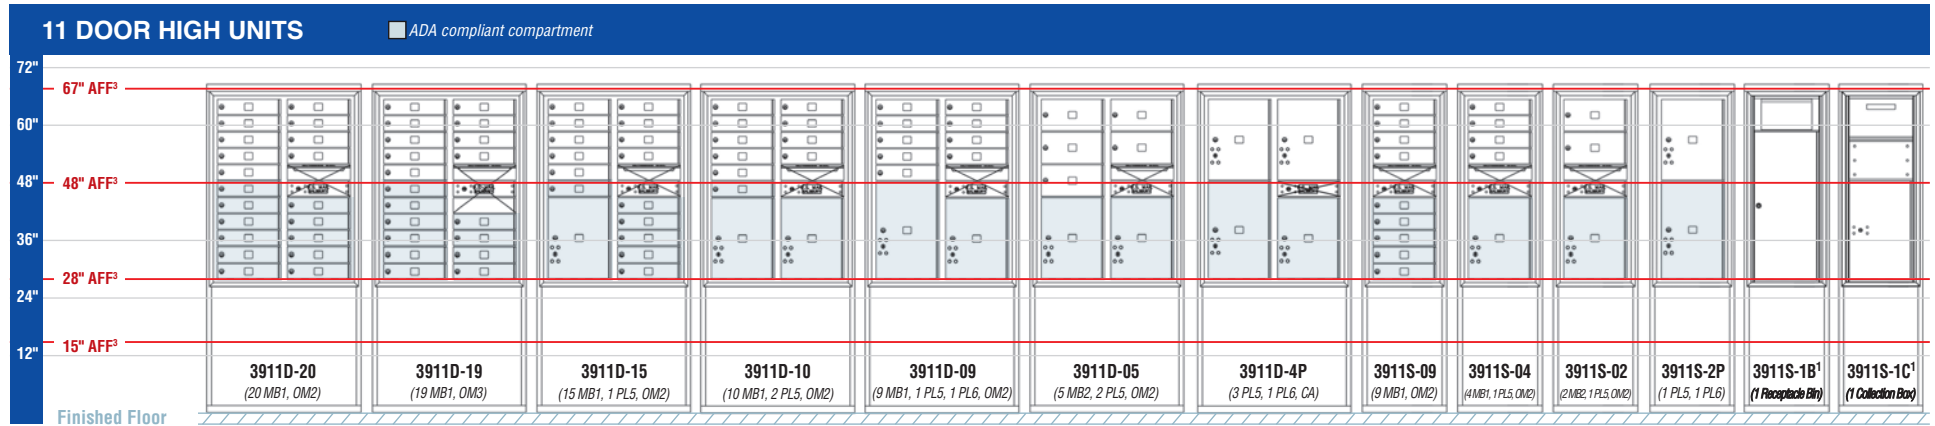

1 - Note: These units do not meet U.S.P.S. installation requirements and are for private delivery only unless approved by local postal authorities.

2 - For private delivery, unless parcel locker ratio exceeds requirement. U.S.P.S. standard 4C requires a minimum of one parcel locker for every ten (10) tenant compartments. Parcel lockers must be a minimum of 15" high (PL4.5, PL5 and PL6) to meet the 1:10 ratio. Once this ratio has been met, smaller parcel lockers (PL3 and PL4) may also be added.

3 - AFF=Above Finished Floor.

Copyright © 2016 Salsbury Industries. All rights reserved.

Note: The shaded areas in the units listed below incorporate USPS accessibility regulations and the maximum number of compartments that fall below the ADA upper reach limit of 48". Consult local authorities for specific standards.

(Revised 02/22/2017)



¹ - Note: These units do not meet U.S.P.S. installation requirements and are for private delivery only unless approved by local postal authorities.




² - For private delivery, unless parcel locker ratio exceeds requirement. U.S.P.S. standard 4C requires a minimum of one parcel locker for every ten (10) tenant compartments. Parcel lockers must be a minimum of 15" high (PL4.5, PL5 and PL6) to meet the 1:10 ratio. Once this ratio has been met, smaller parcel lockers (PL3 and PL4) may also be added.

³ - AFF=Above Finished Floor.

Copyright © 2016 Salsbury Industries. All rights reserved.

Note: The shaded areas in the units listed below incorporate USPS accessibility regulations and the maximum number of compartments that fall below the ADA upper reach limit of 48". Consult local authorities for specific standards.

(Revised 02/22/2017)

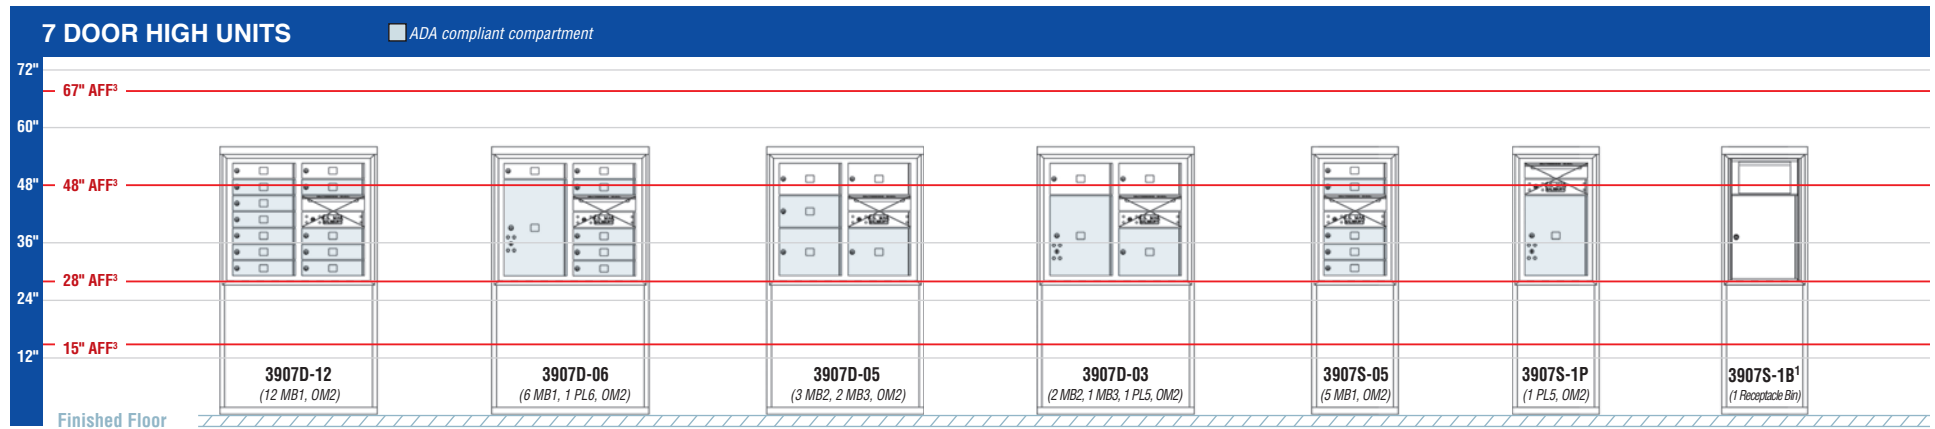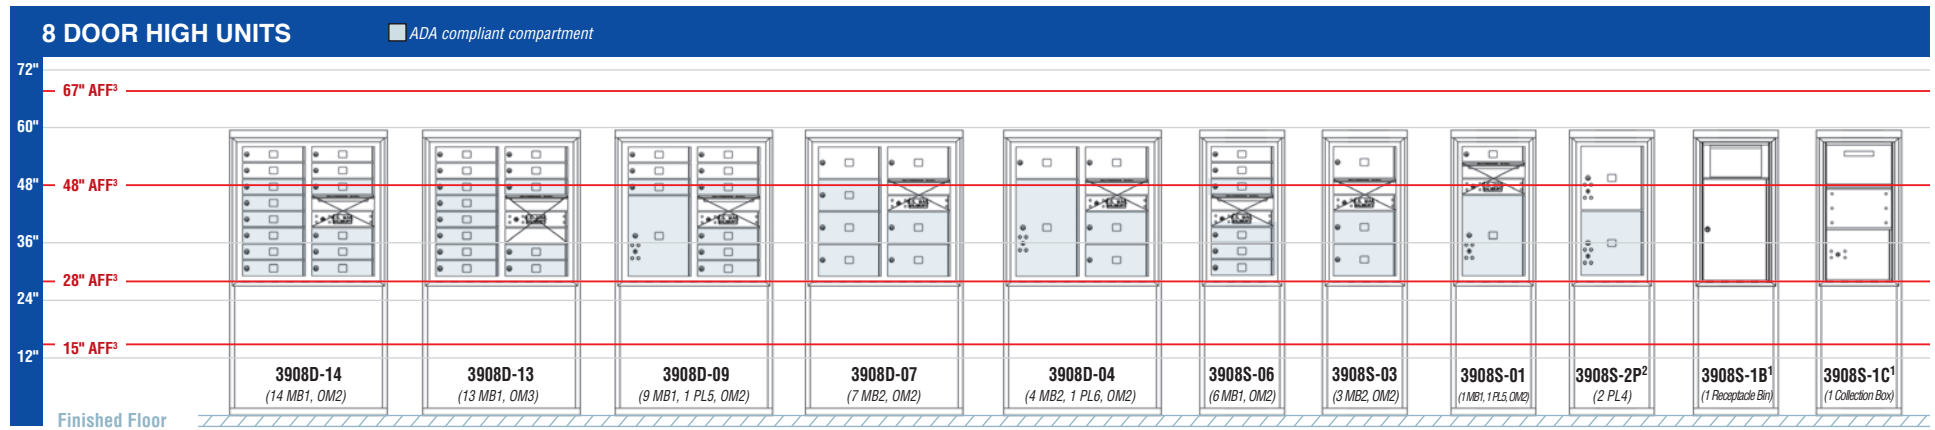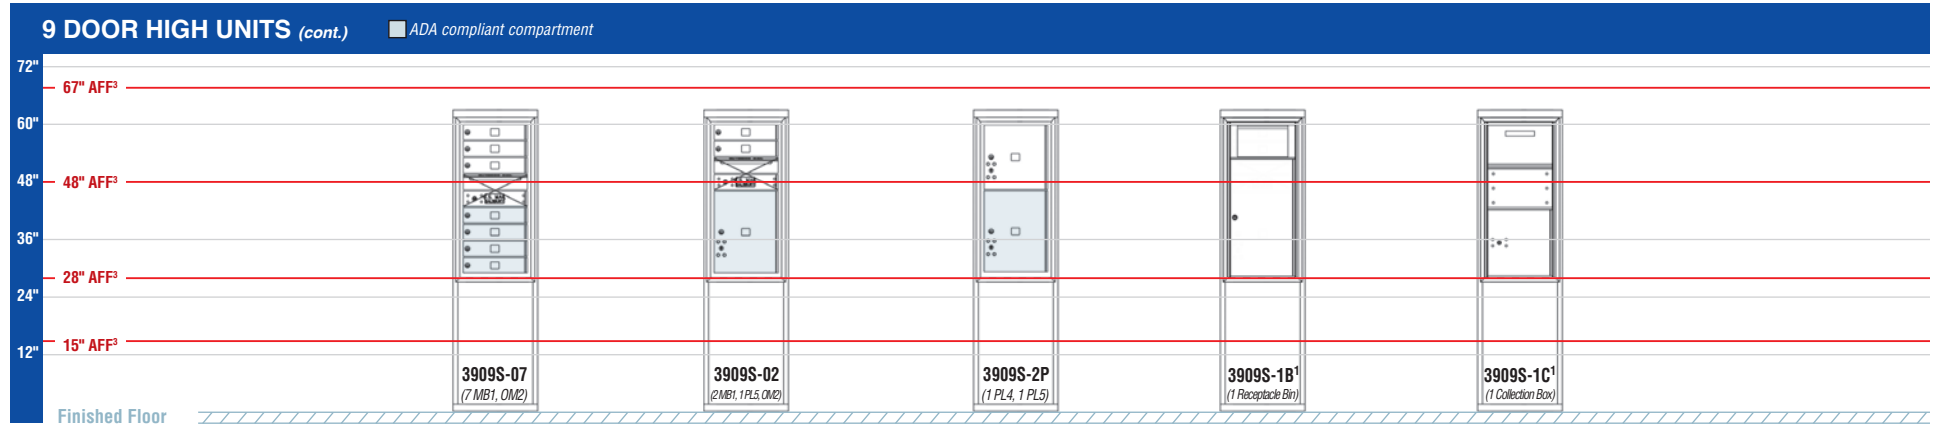

1 - Note: These units do not meet U.S.P.S. installation requirements and are for private delivery only unless approved by local postal authorities.




2 - For private delivery, unless parcel locker ratio exceeds requirement. U.S.P.S. standard 4C requires a minimum of one parcel locker for every ten (10) tenant compartments. Parcel lockers must be a minimum of 15" high (PL4.5, PL5 and PL6) to meet the 1:10 ratio. Once this ratio has been met, smaller parcel lockers (PL3 and PL4) may also be added.

3 - AFF=Above Finished Floor.

Copyright © 2016 Salsbury Industries. All rights reserved.

Note: The shaded areas in the units listed below incorporate USPS accessibility regulations and the maximum number of compartments that fall below the ADA upper reach limit of 48". Consult local authorities for specific standards.

(Revised 02/22/2017)

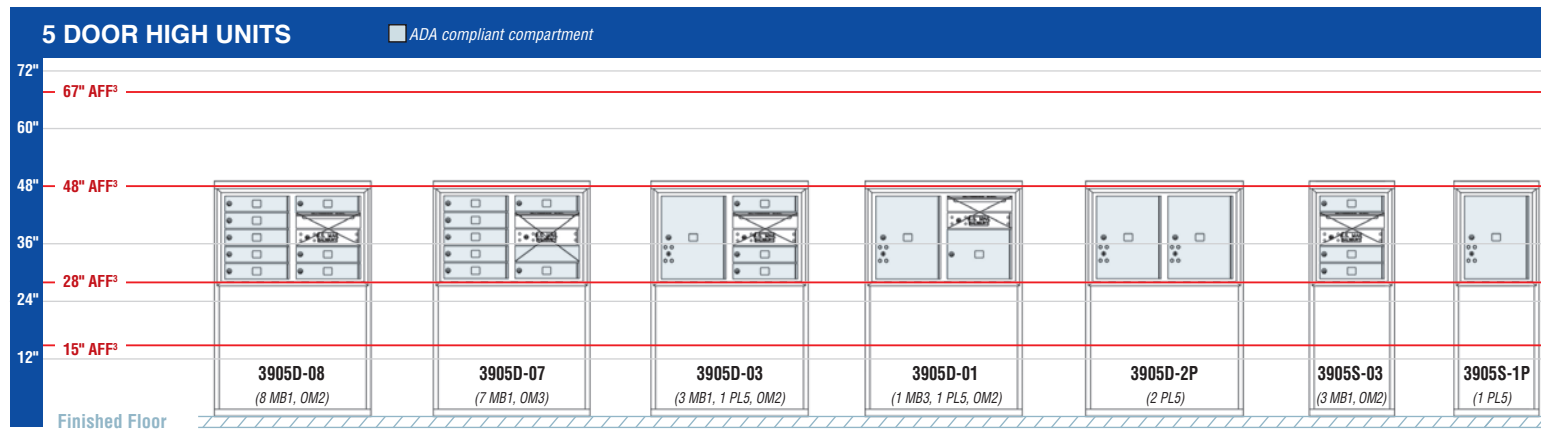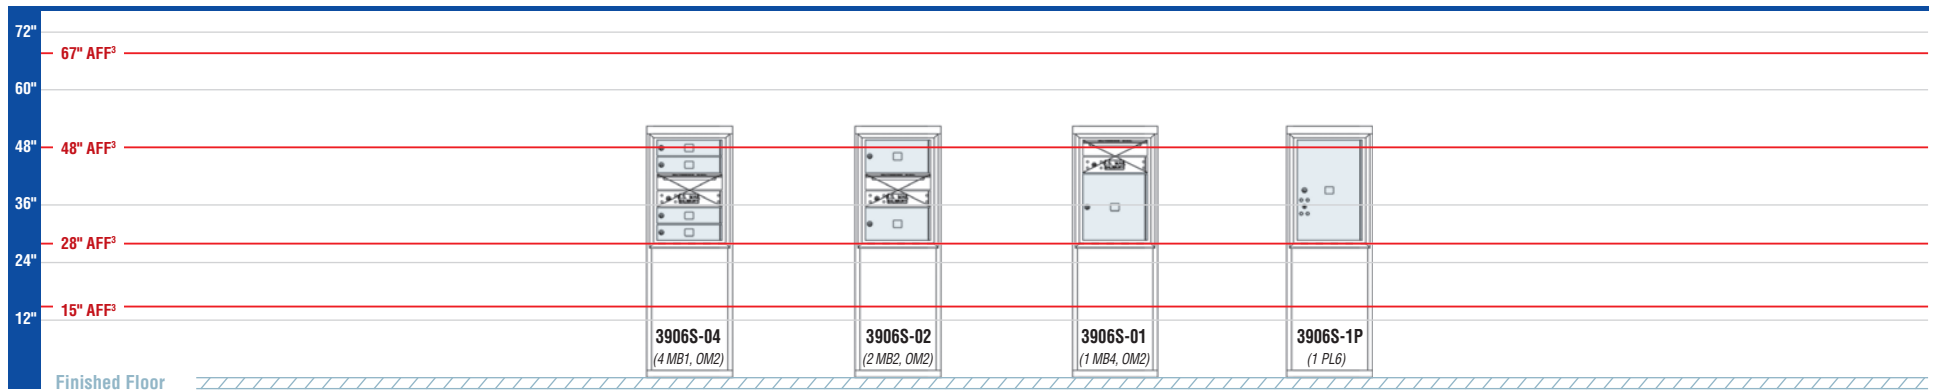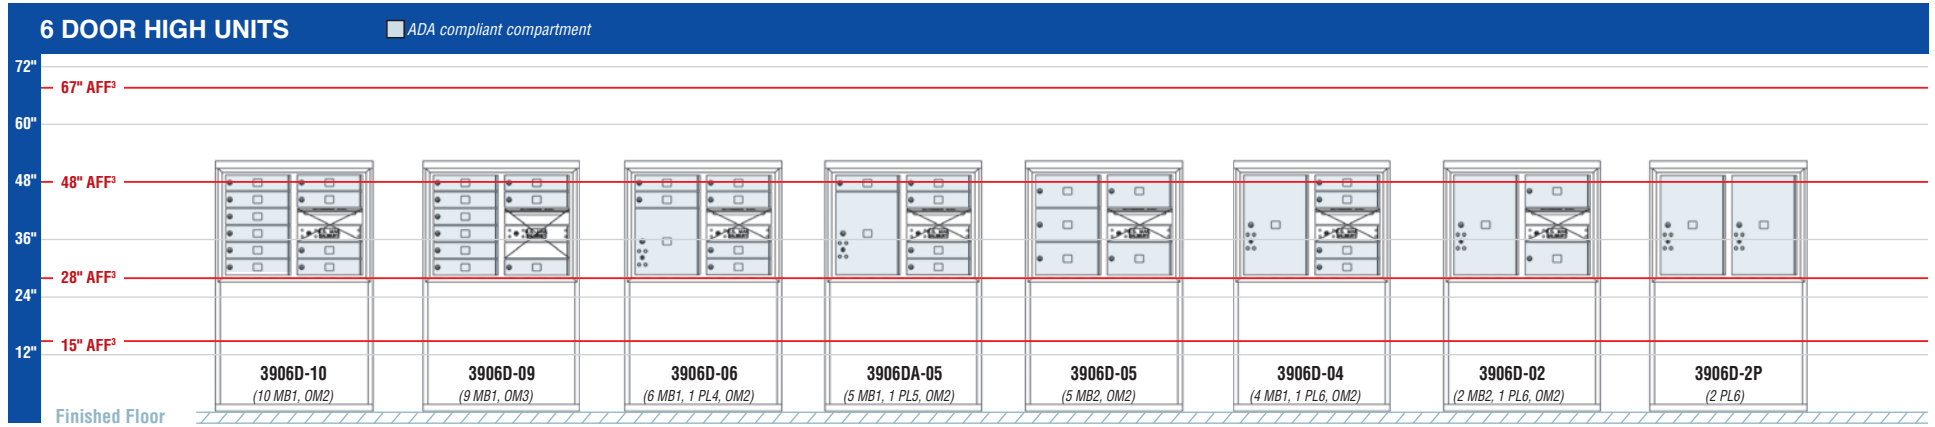

1 - Note: These units do not meet U.S.P.S. installation requirements and are for private delivery only unless approved by local postal authorities.

2 - For private delivery, unless parcel locker ratio exceeds requirement. U.S.P.S. standard 4C requires a minimum of one parcel locker for every ten (10) tenant compartments. Parcel lockers must be a minimum of 15" high (PL4.5, PL5 and PL6) to meet the 1:10 ratio. Once this ratio has been met, smaller parcel lockers (PL3 and PL4) may also be added.

3 - AFF=Above Finished Floor.

Copyright © 2016 Salsbury Industries. All rights reserved.

SALSBUURY INDUSTRIES
People Committed to Quality Since 1936®

Salsbury Industries
1010 East 62nd Street
Los Angeles, CA 90001-1598
Phone: (800) 624-5269
Fax: (800) 624-5299
email: engineering@mailboxes.com
website: www.mailboxes.com